


BUILDING 1: MAIN FLOOR PLAN
 SCALE: 1:125
 FLOOR AREA = 16,150sqft (1,500sqm)

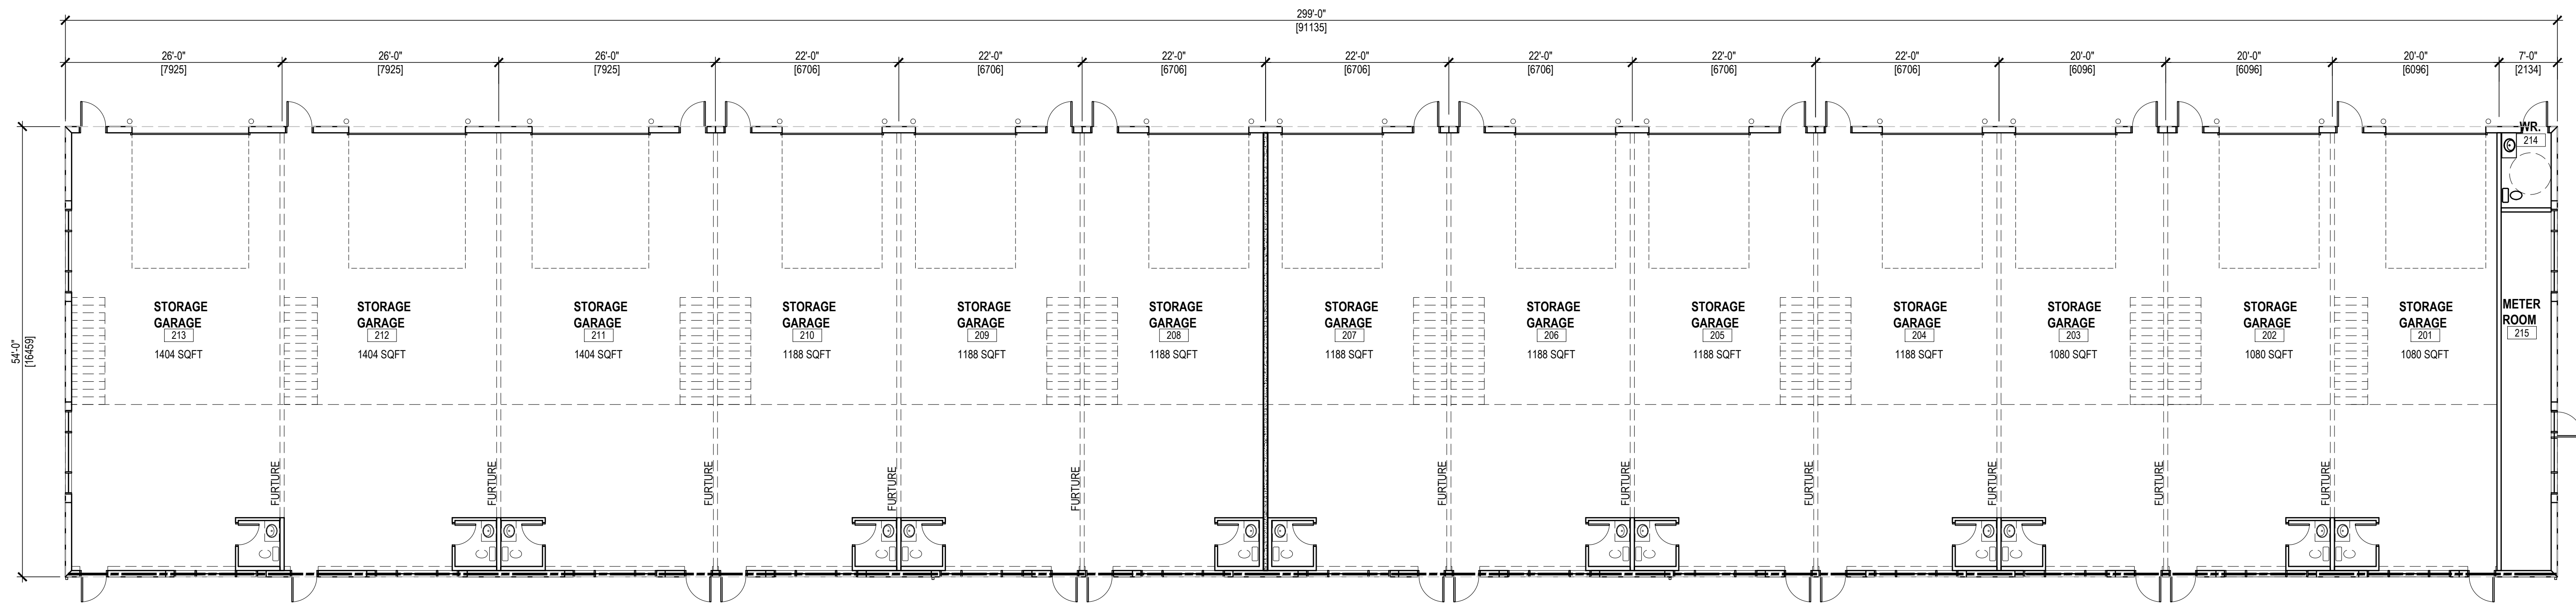

BUILDING 2: MAIN FLOOR PLAN
 SCALE: 1:125
 FLOOR AREA = 16,146sqft (1,500sqm)