


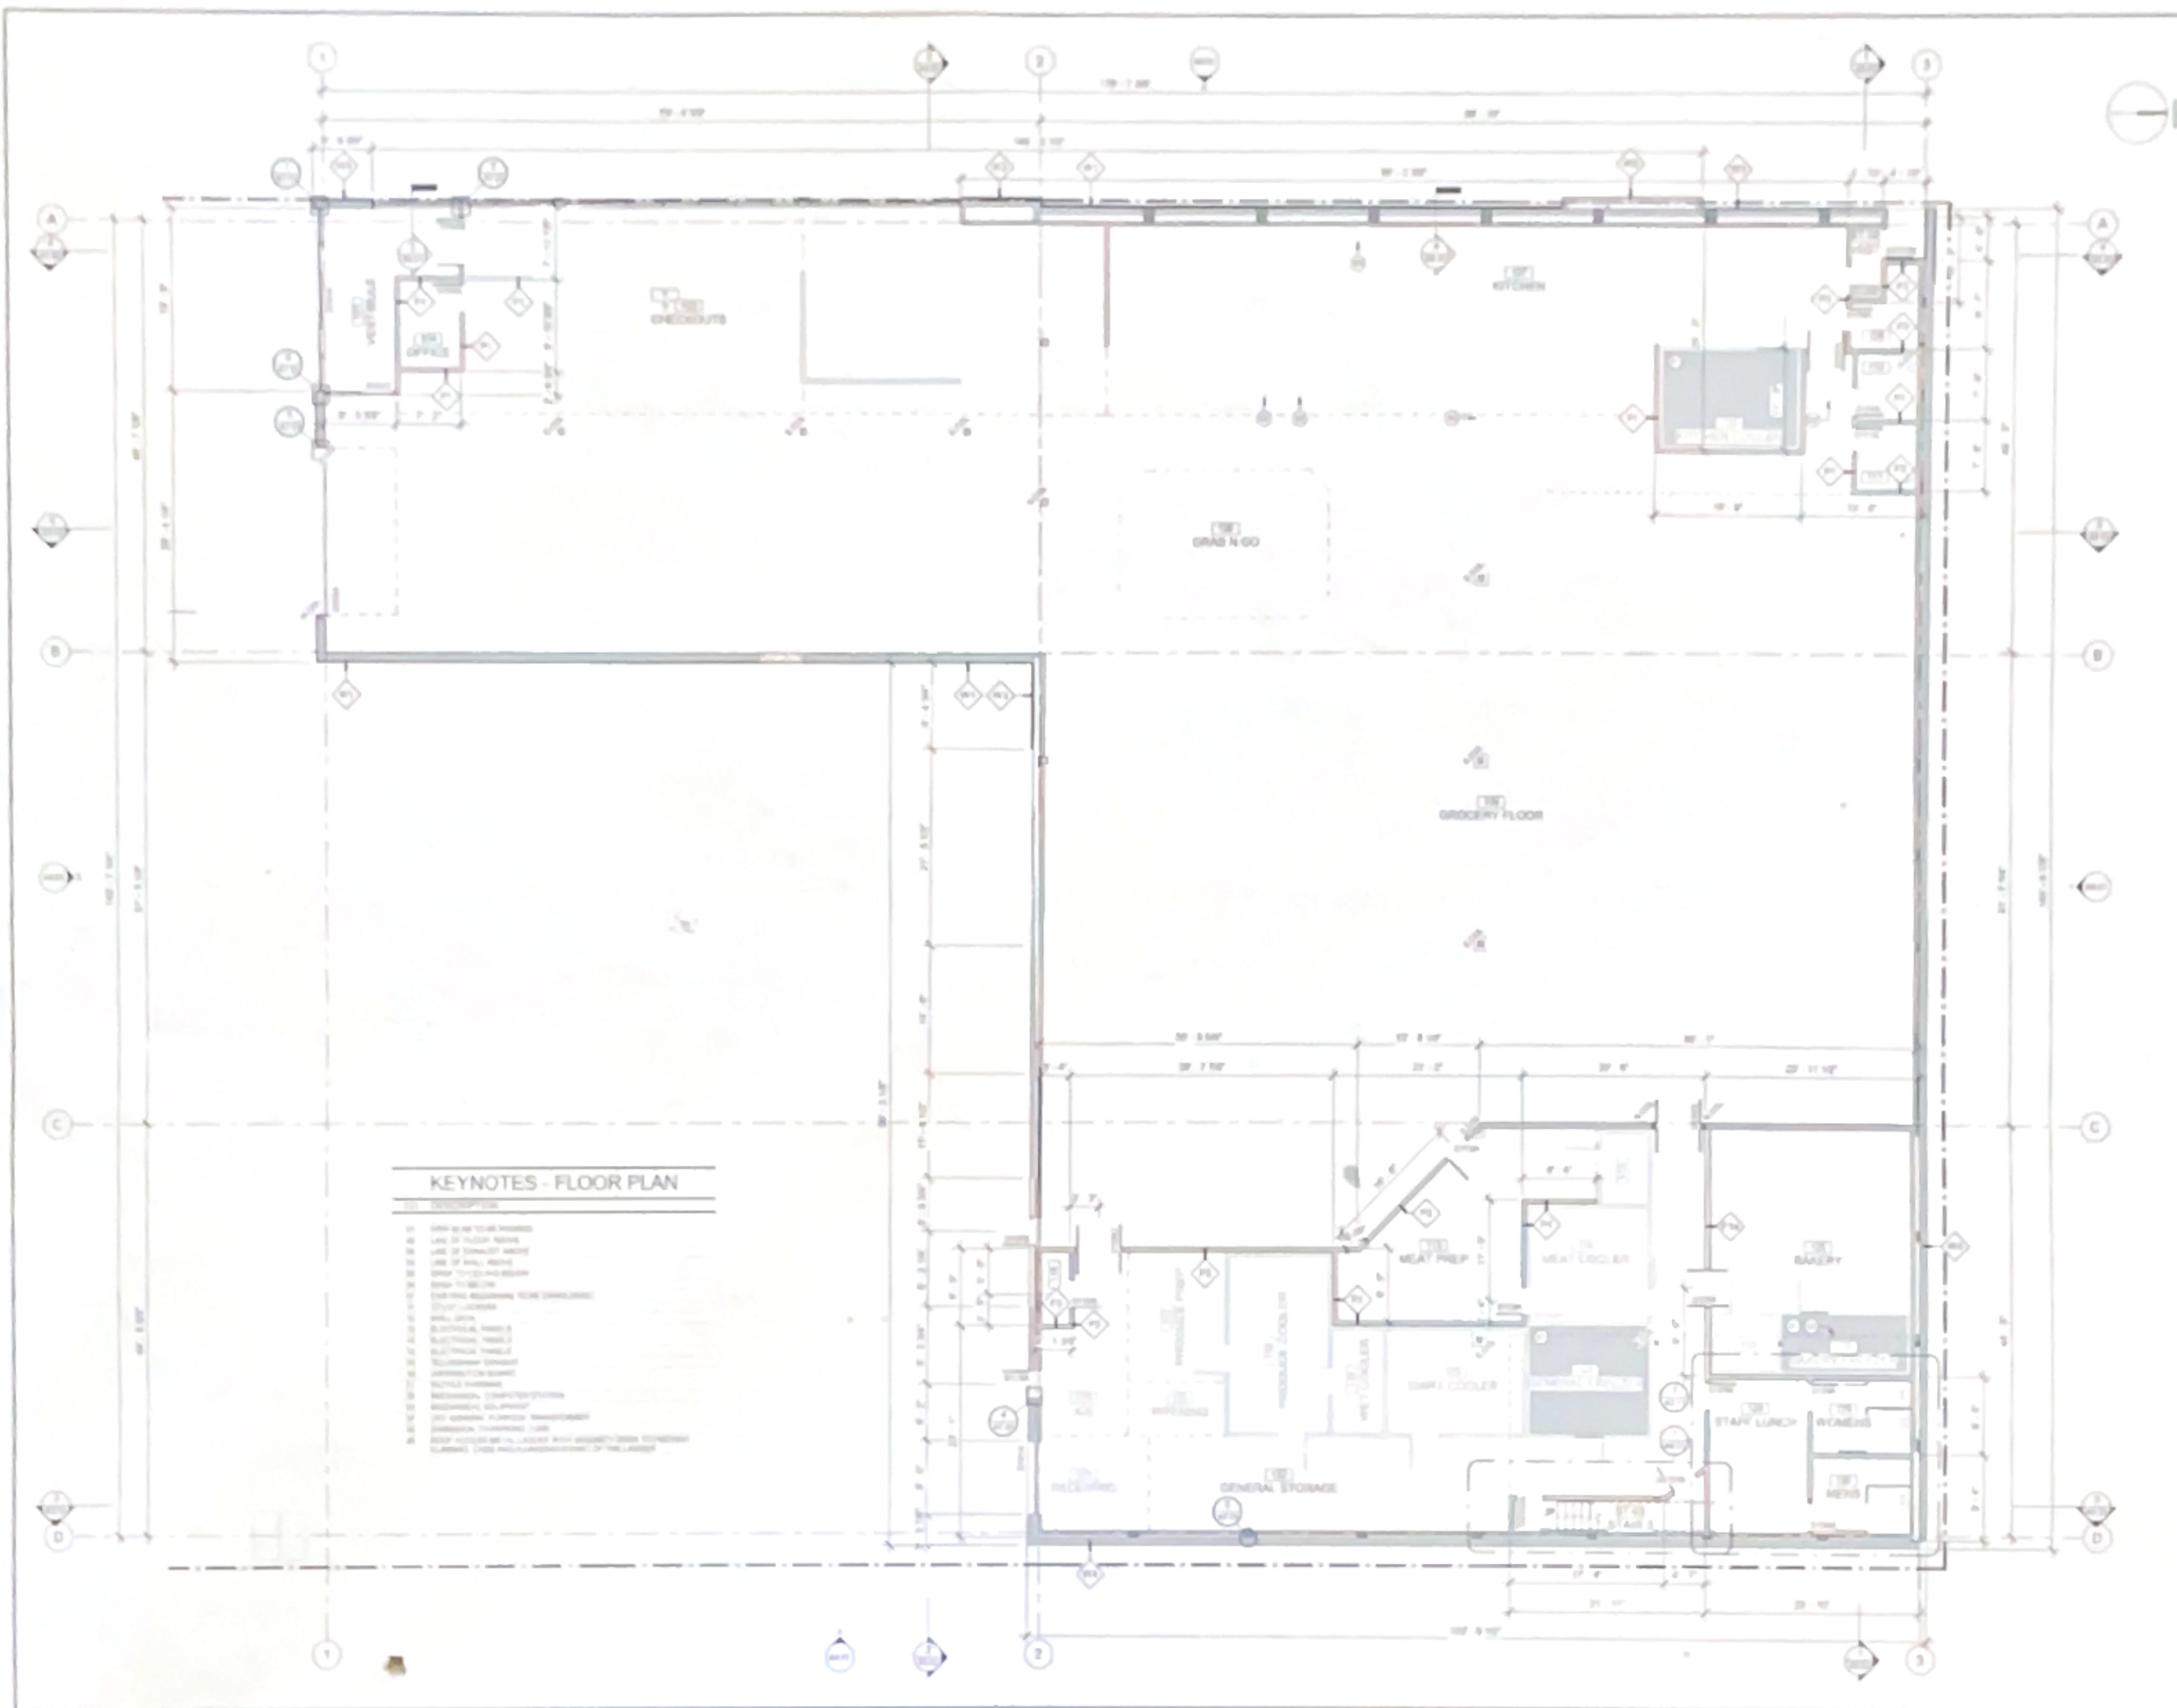

**KEYNOTES - FLOOR PLAN**

| NO. | DESCRIPTION              |
|-----|--------------------------|
| 1   | AREA OF 10' X 10' TRUCKS |
| 2   | AREA OF 10' X 10' TRUCKS |
ALL CONSTRUCTION SHALL BE IN ACCORDANCE WITH THE LATEST EDITIONS OF THE CANADIAN NATIONAL BUILDING CODE AND THE LATEST EDITIONS OF THE CANADIAN NATIONAL ELECTRICAL CODE.

THE ARCHITECT'S RESPONSIBILITY IS LIMITED TO THE DESIGN OF THE BUILDING AND ITS STRUCTURE. THE ARCHITECT DOES NOT GUARANTEE THE ACCURACY OF THE INFORMATION PROVIDED BY OTHERS.

THIS DRAWING IS THE PROPERTY OF NEW TOWN ARCHITECTS AND SHOULD NOT BE REPRODUCED OR COPIED WITHOUT THE WRITTEN PERMISSION OF NEW TOWN ARCHITECTS.

DATE: 10/10/2019  
DRAWN BY: [Name]  
CHECKED BY: [Name]  
APPROVED BY: [Name]

**NEW TOWN**  
ARCHITECTS  
URBAN PLANNING  
CIVIL ENGINEERING

Revisions

| NO. | DATE       | DESCRIPTION       |
|-----|------------|-------------------|
| 1   | 10/10/2019 | ISSUED FOR PERMIT |
| 2   | 10/10/2019 | ISSUED FOR PERMIT |
| 3   | 10/10/2019 | ISSUED FOR PERMIT |
| 4   | 10/10/2019 | ISSUED FOR PERMIT |
| 5   | 10/10/2019 | ISSUED FOR PERMIT |
| 6   | 10/10/2019 | ISSUED FOR PERMIT |
| 7   | 10/10/2019 | ISSUED FOR PERMIT |
| 8   | 10/10/2019 | ISSUED FOR PERMIT |
| 9   | 10/10/2019 | ISSUED FOR PERMIT |
| 10  | 10/10/2019 | ISSUED FOR PERMIT |

Project Name: **ELLIS at MARKET**

Project Address: **1085 ELLIS STREET  
KELOWNA, BC V1Y 1Z4**


Project No: **4092**

Project Date: **10/10/2019**




Project Title: **FLOOR PLAN**

Project Scale: **1/8" = 1'-0"**

Project Sheet: **A3.02**

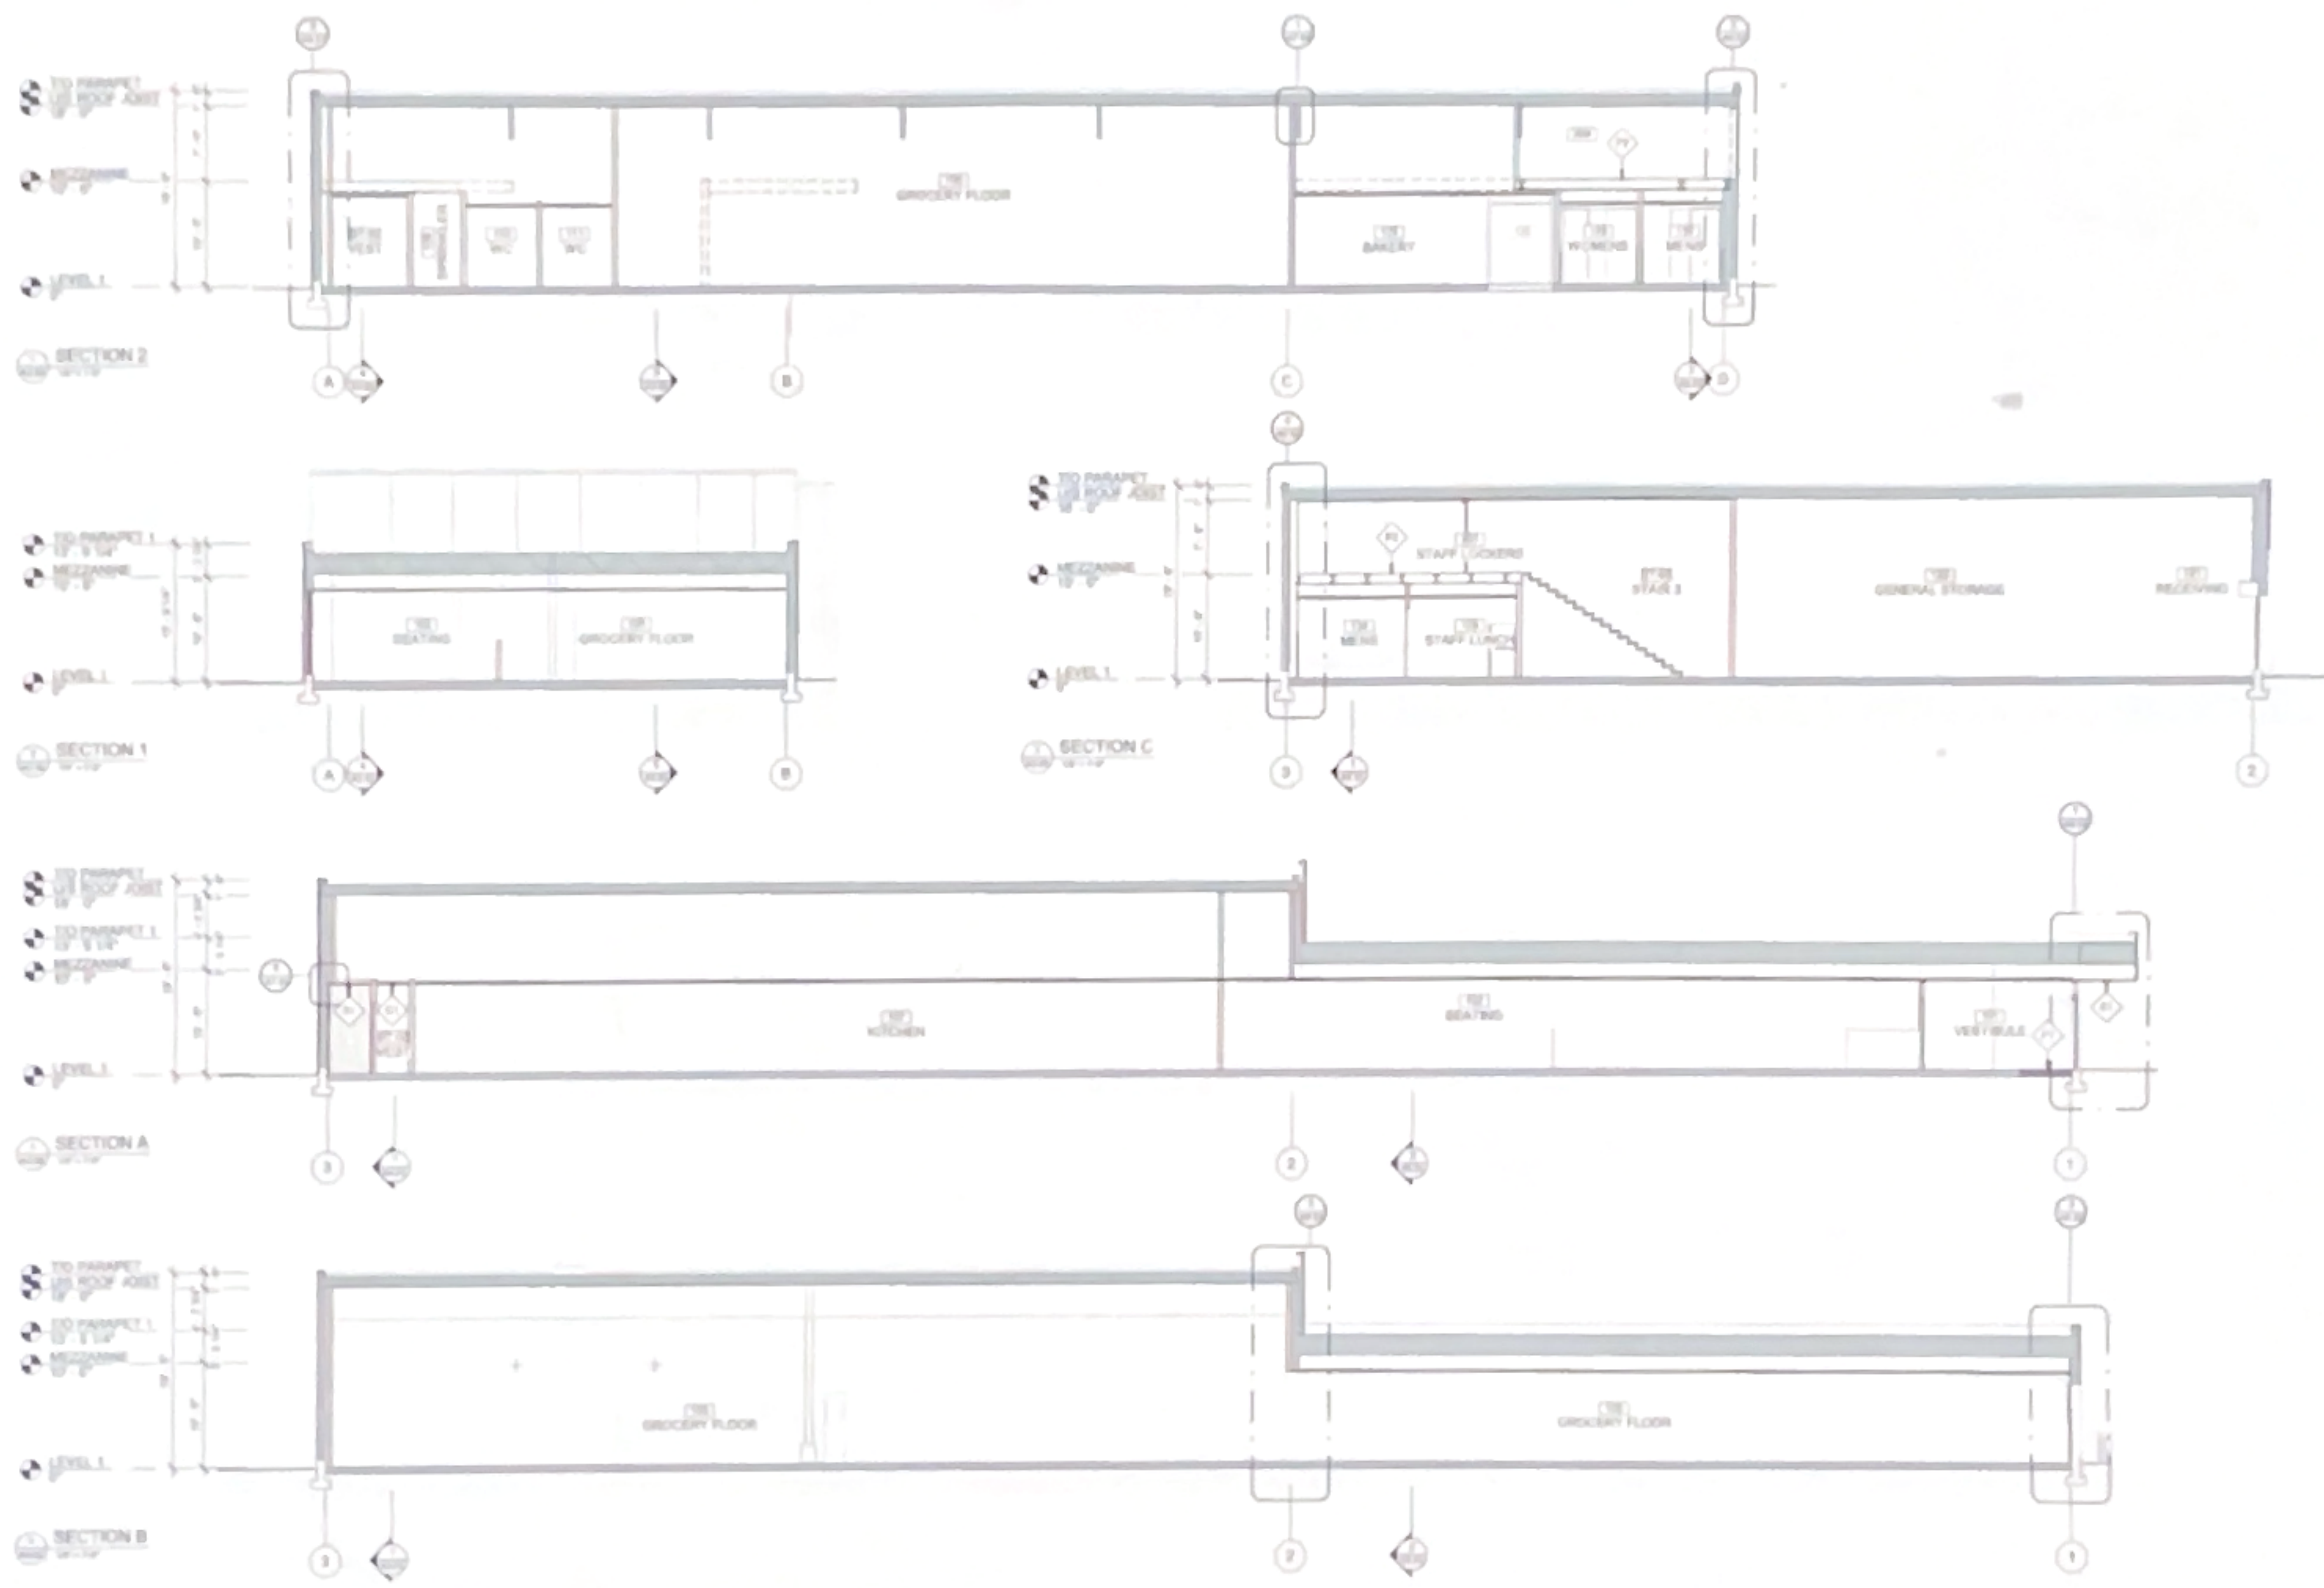

| NO. | DATE       | REVISION             |
|-----|------------|----------------------|
| 1   | 15/01/2010 | ISSUED FOR TENDER    |
| 2   | 20/01/2010 | REVISED FOR COMMENTS |
| 3   | 25/01/2010 | REVISED FOR COMMENTS |
| 4   | 30/01/2010 | REVISED FOR COMMENTS |
| 5   | 05/02/2010 | REVISED FOR COMMENTS |
| 6   | 10/02/2010 | REVISED FOR COMMENTS |
| 7   | 15/02/2010 | REVISED FOR COMMENTS |
| 8   | 20/02/2010 | REVISED FOR COMMENTS |
| 9   | 25/02/2010 | REVISED FOR COMMENTS |
| 10  | 30/02/2010 | REVISED FOR COMMENTS |

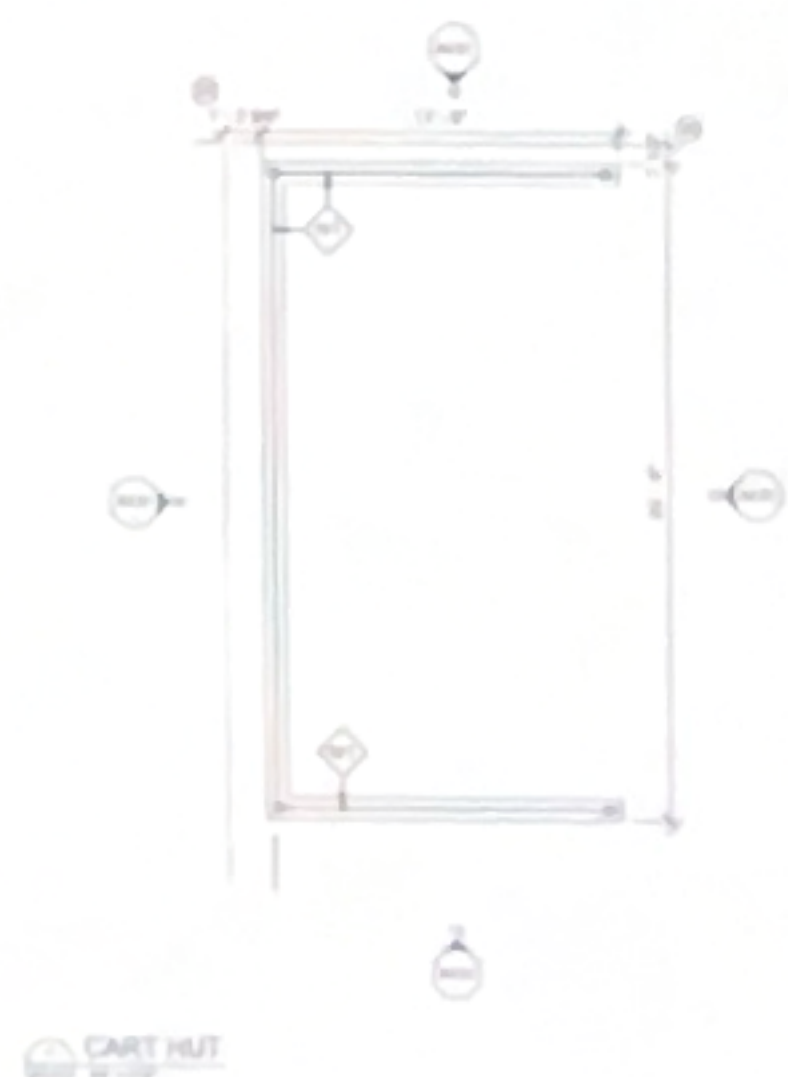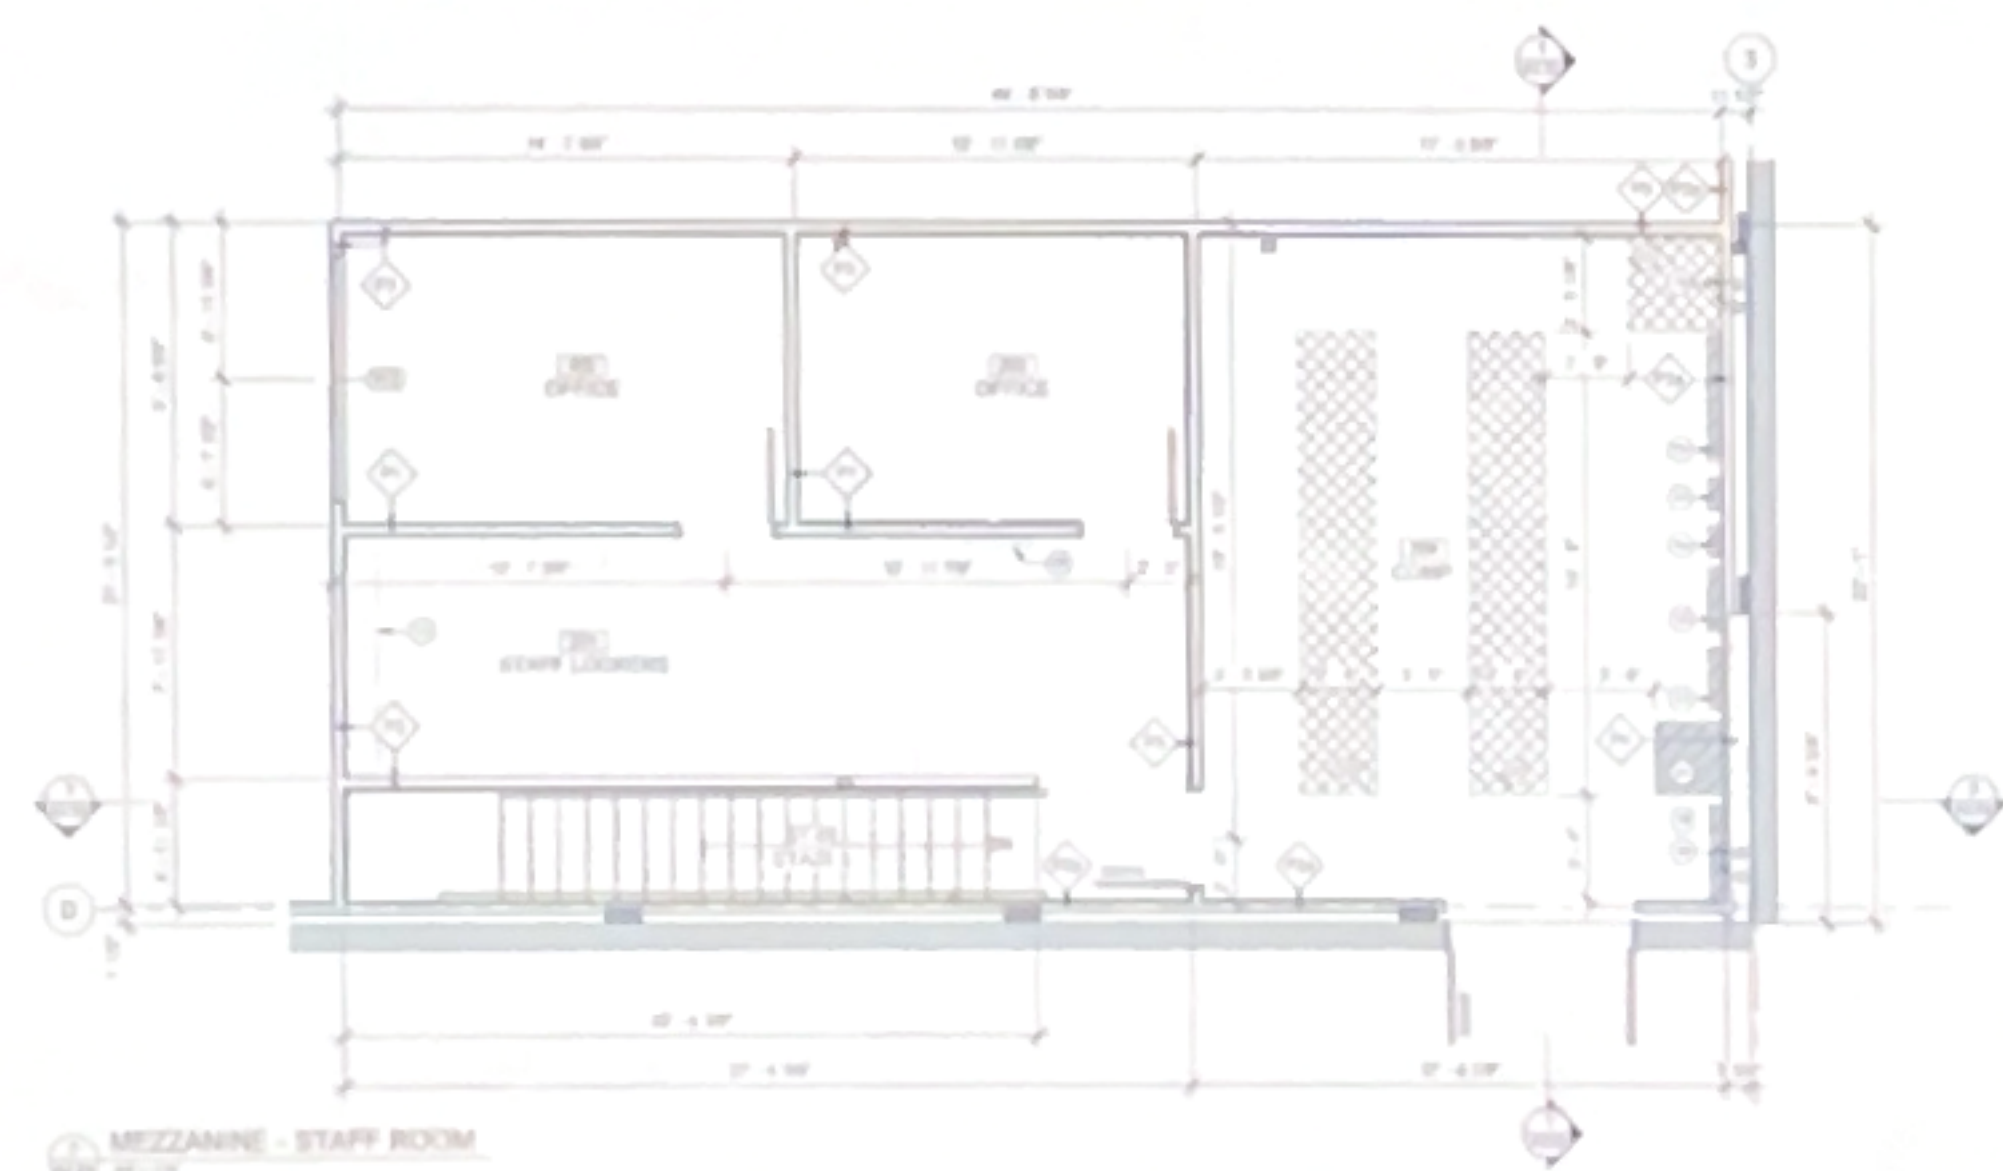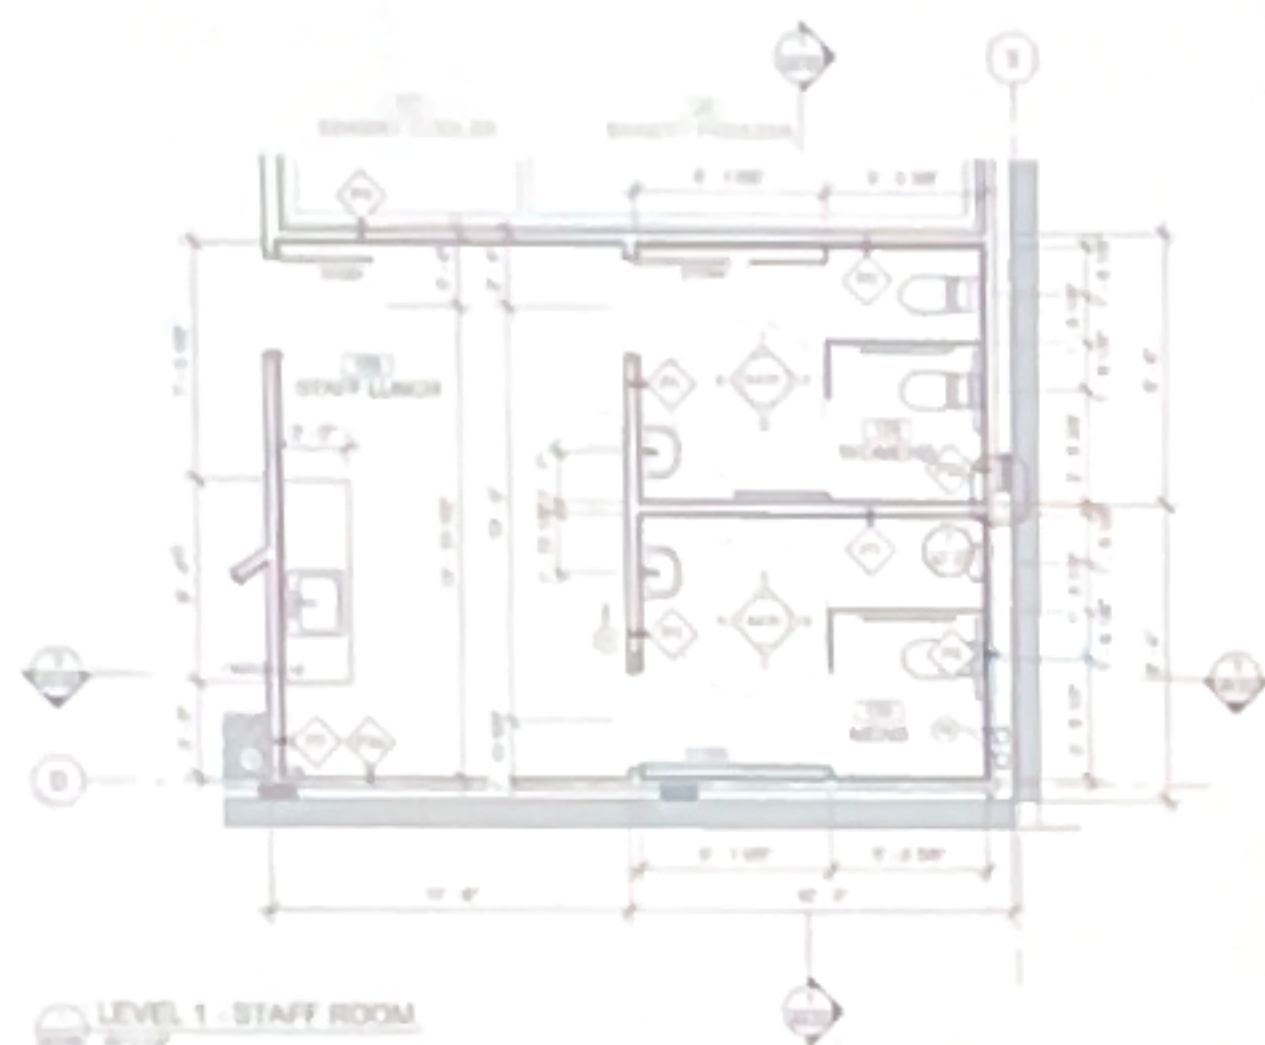

- KEYNOTES - FLOOR PLAN**
- 1. NEW 6.0" TYP. WALL
  - 2. NEW 6.0" TYP. WALL
NEW TOWN ARCHITECTURE  
 1000 ELLIS STREET, SE  
 ATLANTA, GA 30316  
 TEL: 404.525.1234  
 WWW.NEWTOWNARCHITECTURE.COM

| NO. | DATE      | DESCRIPTION       |
|-----|-----------|-------------------|
| 1   | 10/1/2018 | ISSUED FOR PERMIT |
| 2   | 10/1/2018 | ISSUED FOR PERMIT |
PROJECT NAME  
 1000 ELLIS STREET  
 ATLANTA, GA 30316  
 PROJECT NO.  
 4000  
 DRAWING NO.  
 DETAIL PLANS  
 A3.11