


L1 FLOOR PLAN
 NEW L1 AREA= 24,997 SQ.FT.
 TOTAL NEW BUILDING AREA= 27,362 SQ.FT.

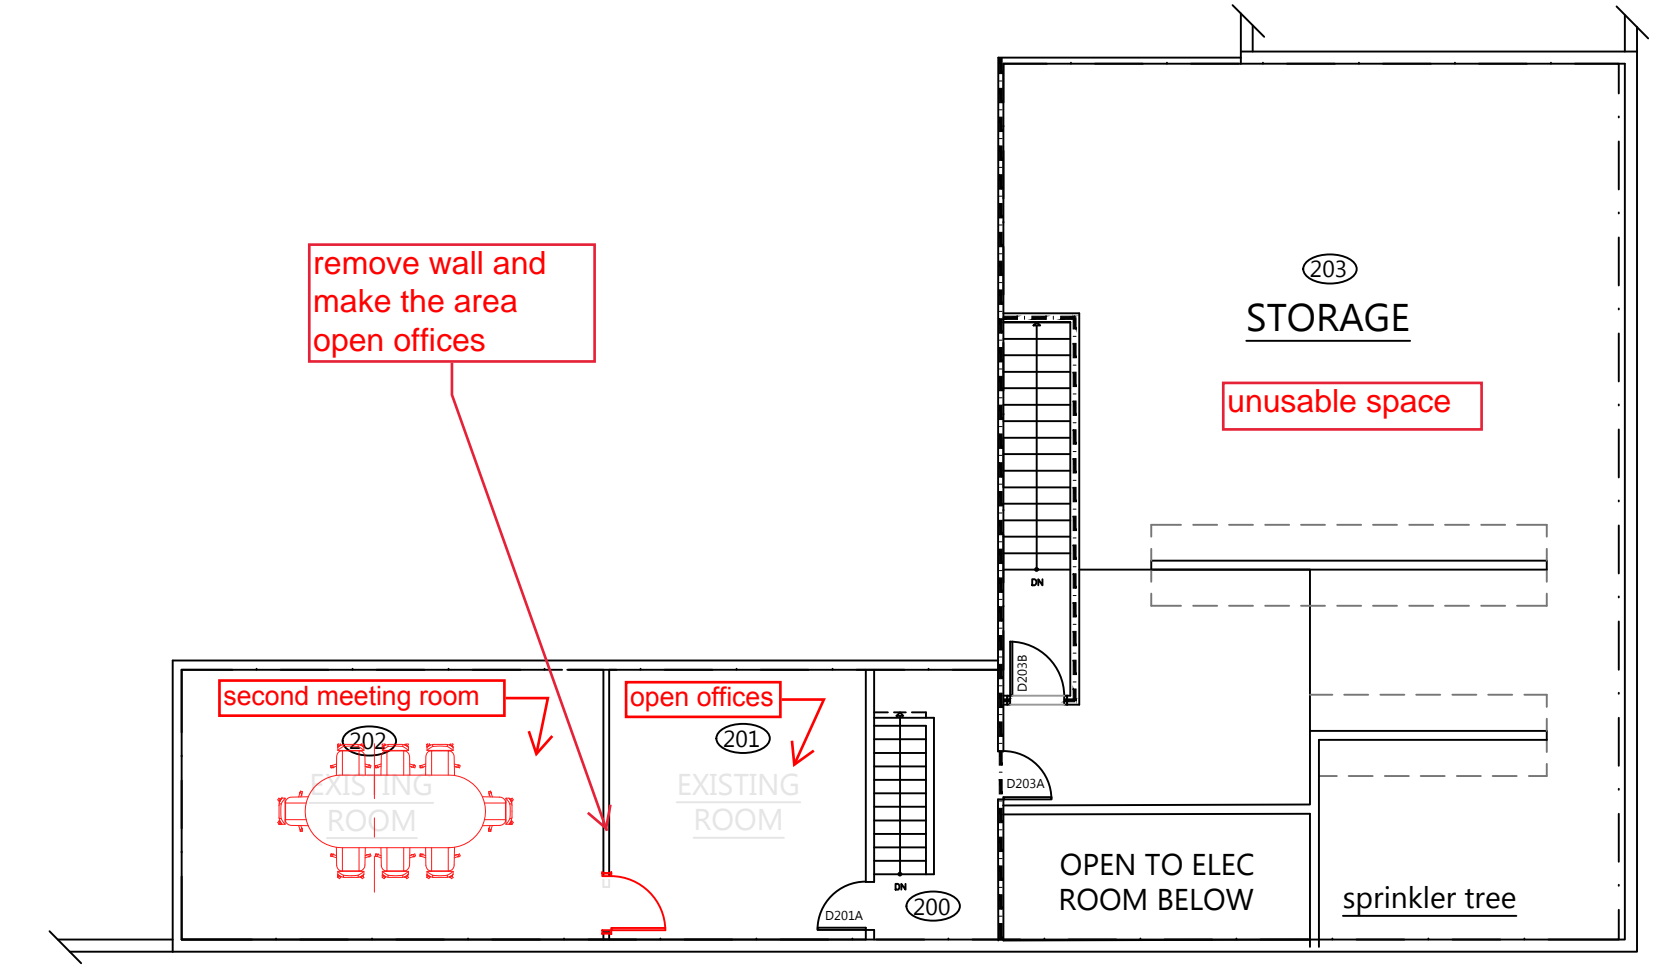

L2 FLOOR PLAN
 EXISTING L2 AREA= 2,365 SQ.FT.

PROPOSED FLOOR PLAN
EXP - 2018-10-30